



Aviation Division

Addendum #3

DuBois & King, Inc.  
14 Sweden St, Suite 203  
Caribou, ME 04736  
Tel: (207) 484-8876

e-mail: shane.mcdougall@dubois-king.com

TO: Plan Holders \*\*\* 5 total pages including attachments \*\*\*

PROJECT: Extend Runway 14/32 (1,100' x 75') – Phase II  
AIP Project No. 3-23-0041-18-2018  
Stephen A. Bean Municipal Airfield, Rangeley, Maine

DATE: April 20, 2018

\*\*\*\*\*

On which General Bids are to be received until Wednesday, April 25, 2018 at 1:00 PM at the Rangeley Municipal Building, 15 School Street, Rangeley, Maine. This Addendum forms part of the Contract Documents and modifies the original specifications and drawings dated March 2018.

**\*\*\* Note Well: Bidders MUST acknowledge receipt of this Addendum on the space provided in the Proposal Form. Failure to do so may subject the bidder to disqualification.\*\*\***

The following revisions, additions, deletions, and/or clarifications are to be made to the Bid Documents:

**GENERAL**

- 1. **Traffic Signs.** Permanent Traffic signs are detailed on the plans and shall not be measured or paid for separately but shall be considered incidental to the construction of the roadways.

**CONTRACT SPECIFICATIONS**

- 1. **Item P-154 Subbase Course.** This material shall be manufactured from the Chick Hill resource as previously described. It should be understood by the bidders that a supplemental aggregate may be required to meet the specification. Any additional material added to the P-154 Subbase Course shall not be measured or paid for but shall be considered incidental to Item P-154-5.1.

**DRAWINGS**

1. **Drawings R1.13 & R1.14.** These drawings were revised to further delineate the area to Station Left.

Attachments:

1. Drawings R1.13, R1.14, & R1.15 - 3 Pages

**END OF ADDENDUM NO. 3**

NO.	DATE	DESCRIPTION
4	04-20-2018	ADDENDUM 3
3	03-16-2018	BID DOCUMENTS
2	03-06-2018	FINAL REVIEW
1	02-12-2018	PRELIMINARY REVIEW

STEPHEN A BEAN  
MUNICIPAL AIRFIELD  
AIRPORT ROAD  
RANGELEY, MAINE

REBEKAH  
CARMICHAEL  
207-864-3326

LOON LAKE ROAD  
REALIGNMENT

SHEET TITLE

CROSS SECTIONS  
SHEET 7

DRAWN BY  
GMC/MAB

DATE  
MAR 26, 2018

CHECKED BY  
SMM

D&K PROJECT #  
123877L1









PROJ. ENG.  
SMM

D&K ARCHIVE #

SHEET NUMBER

R1.13

SHEET 71 OF 75

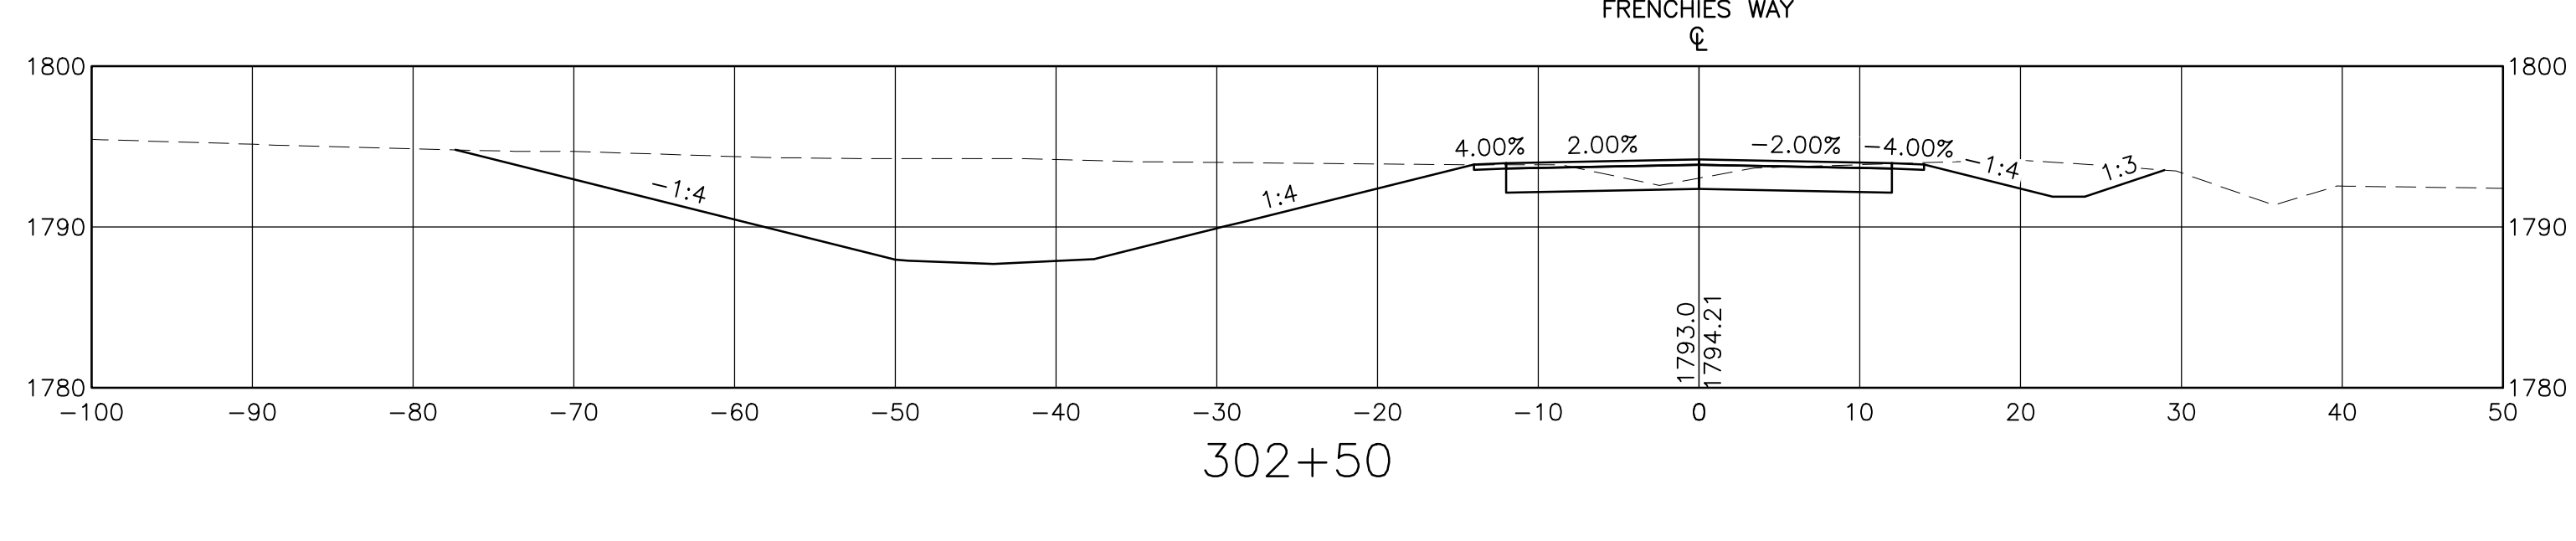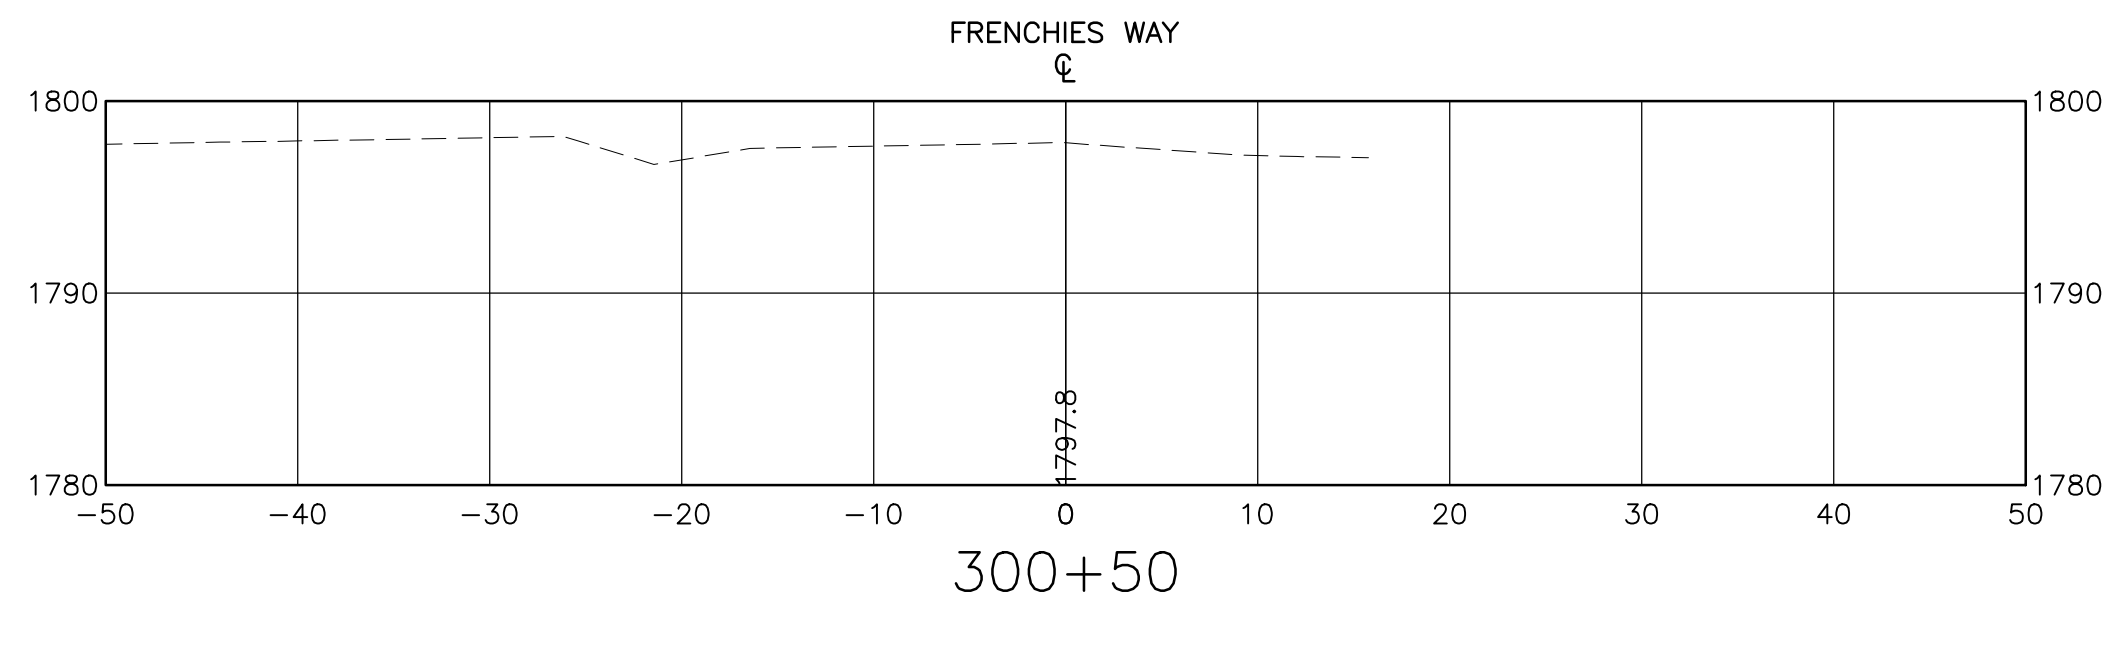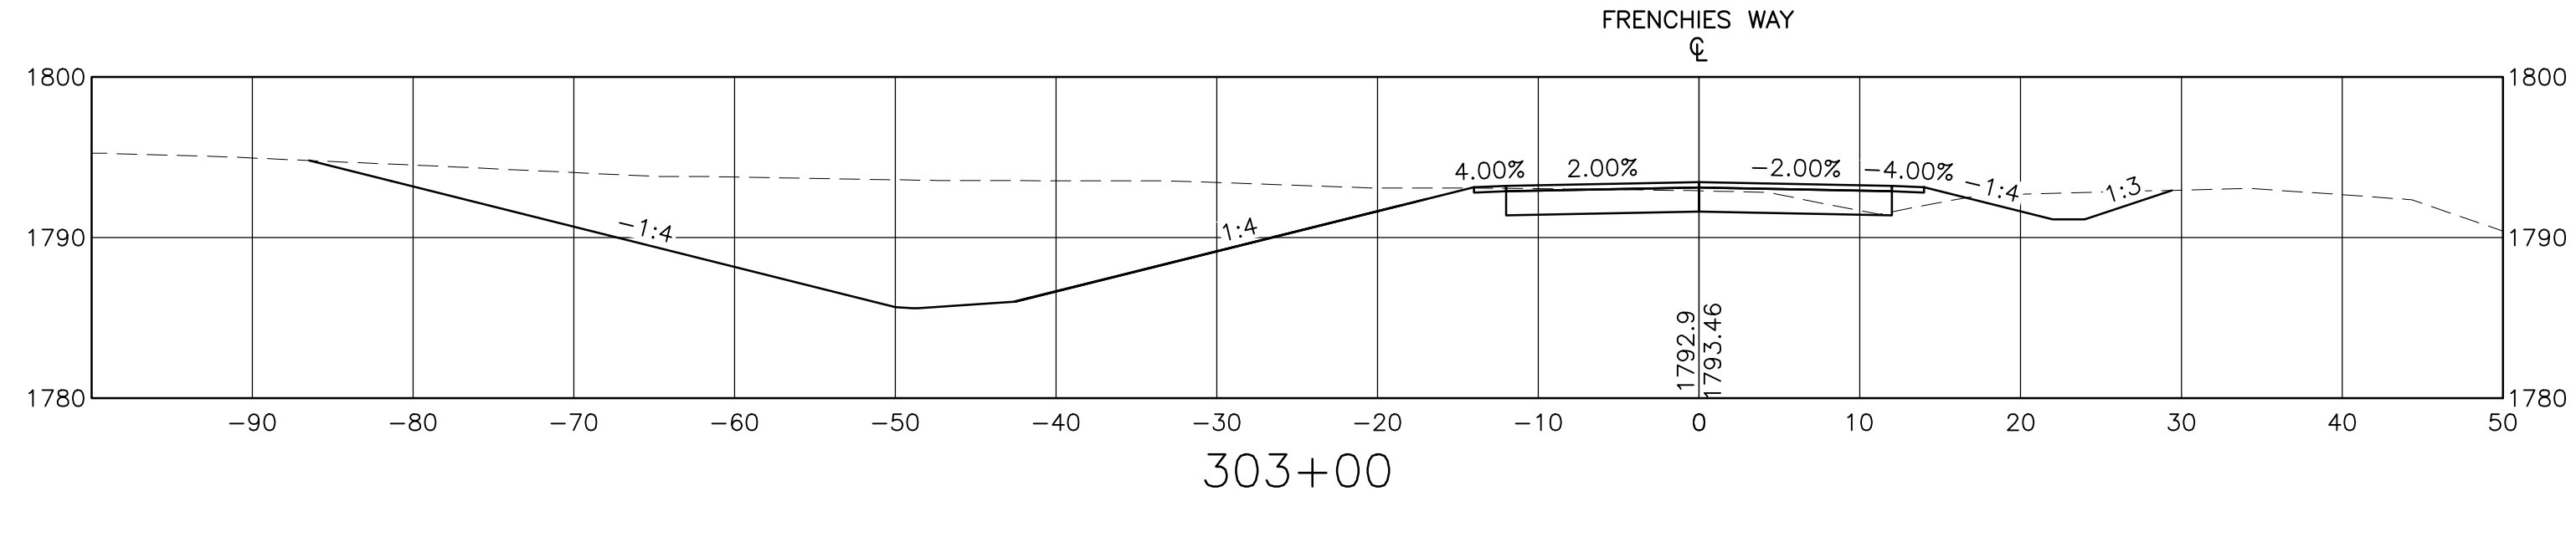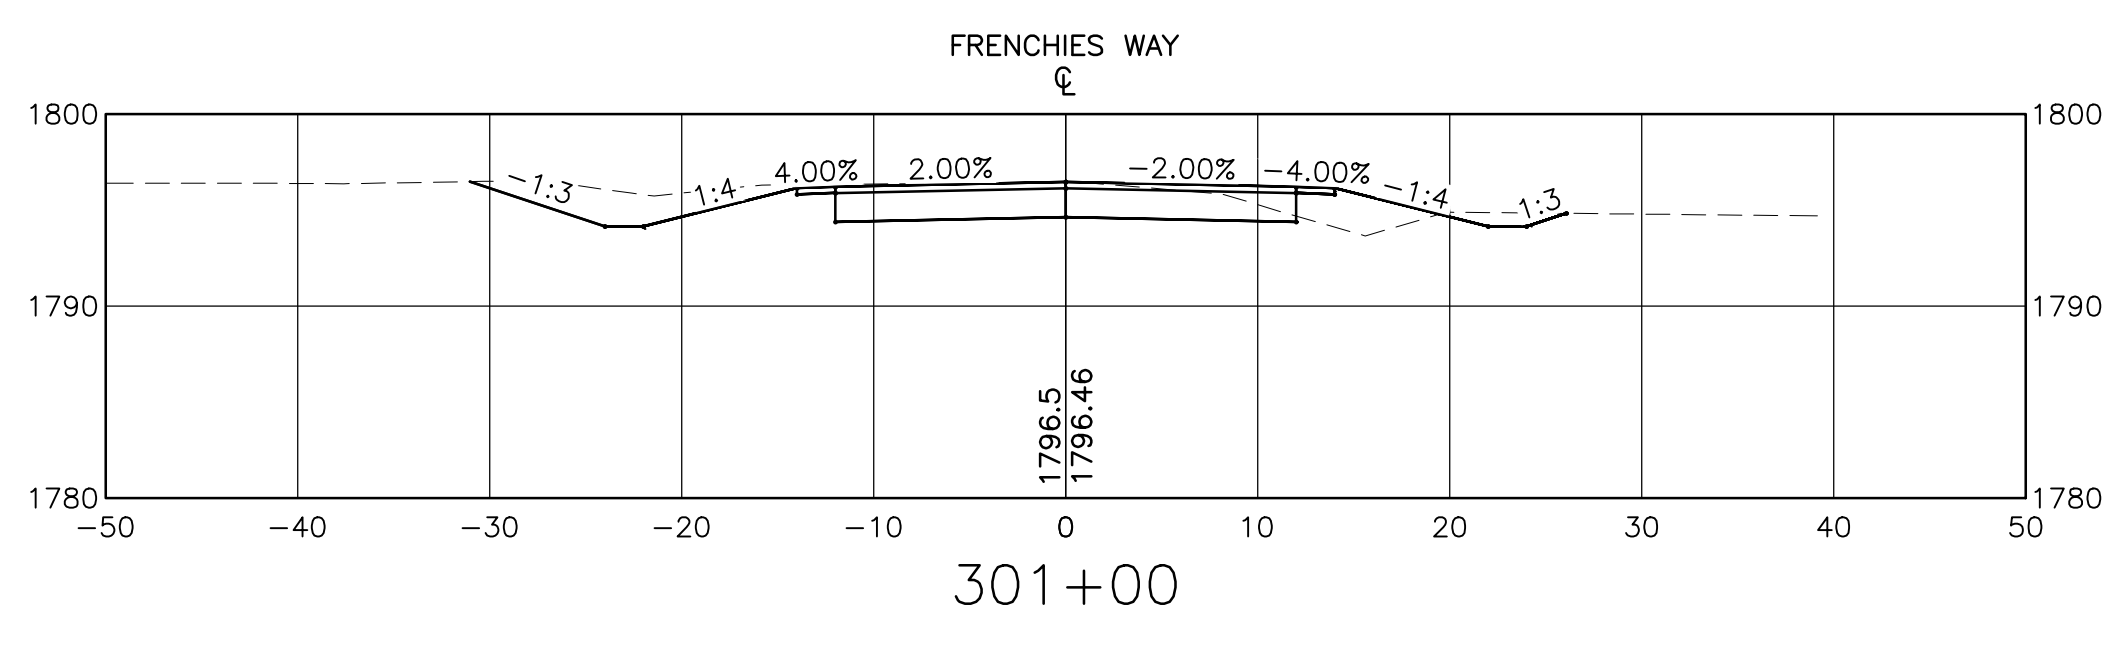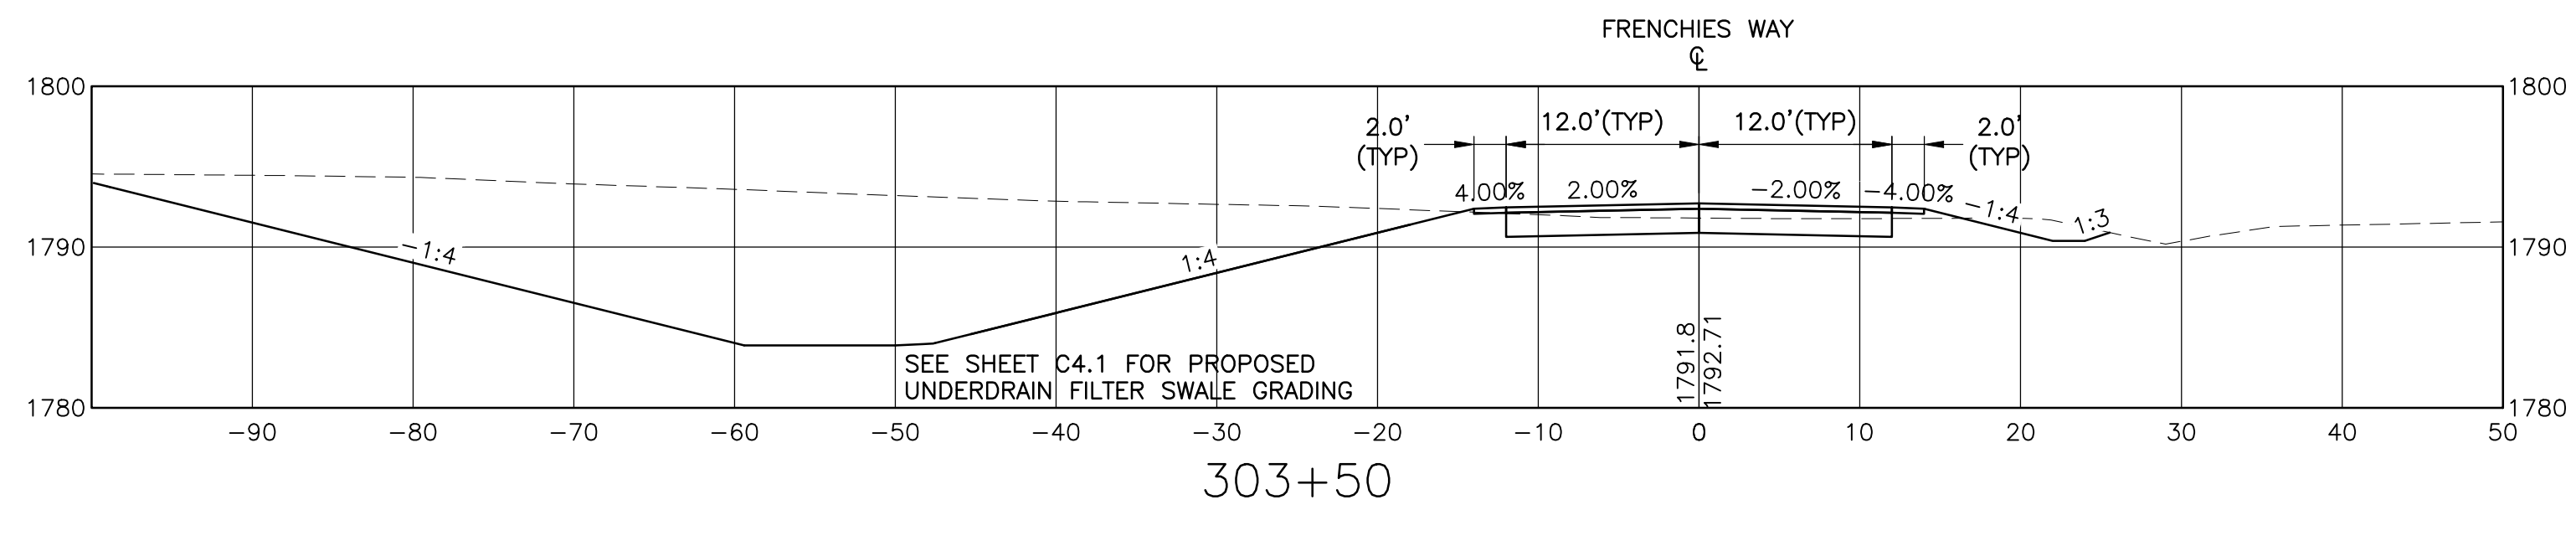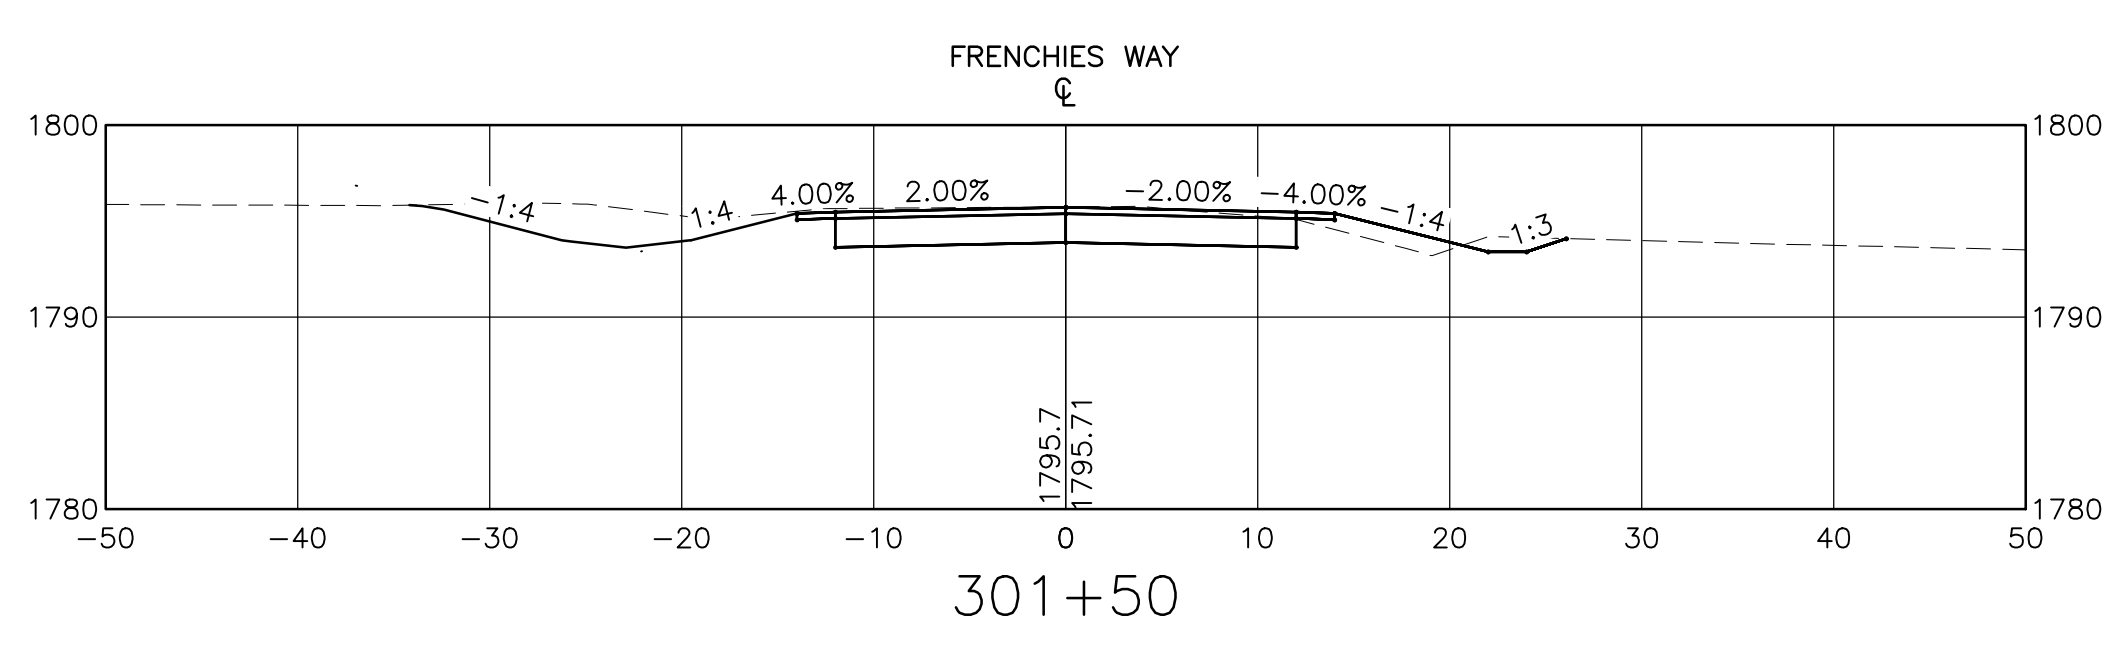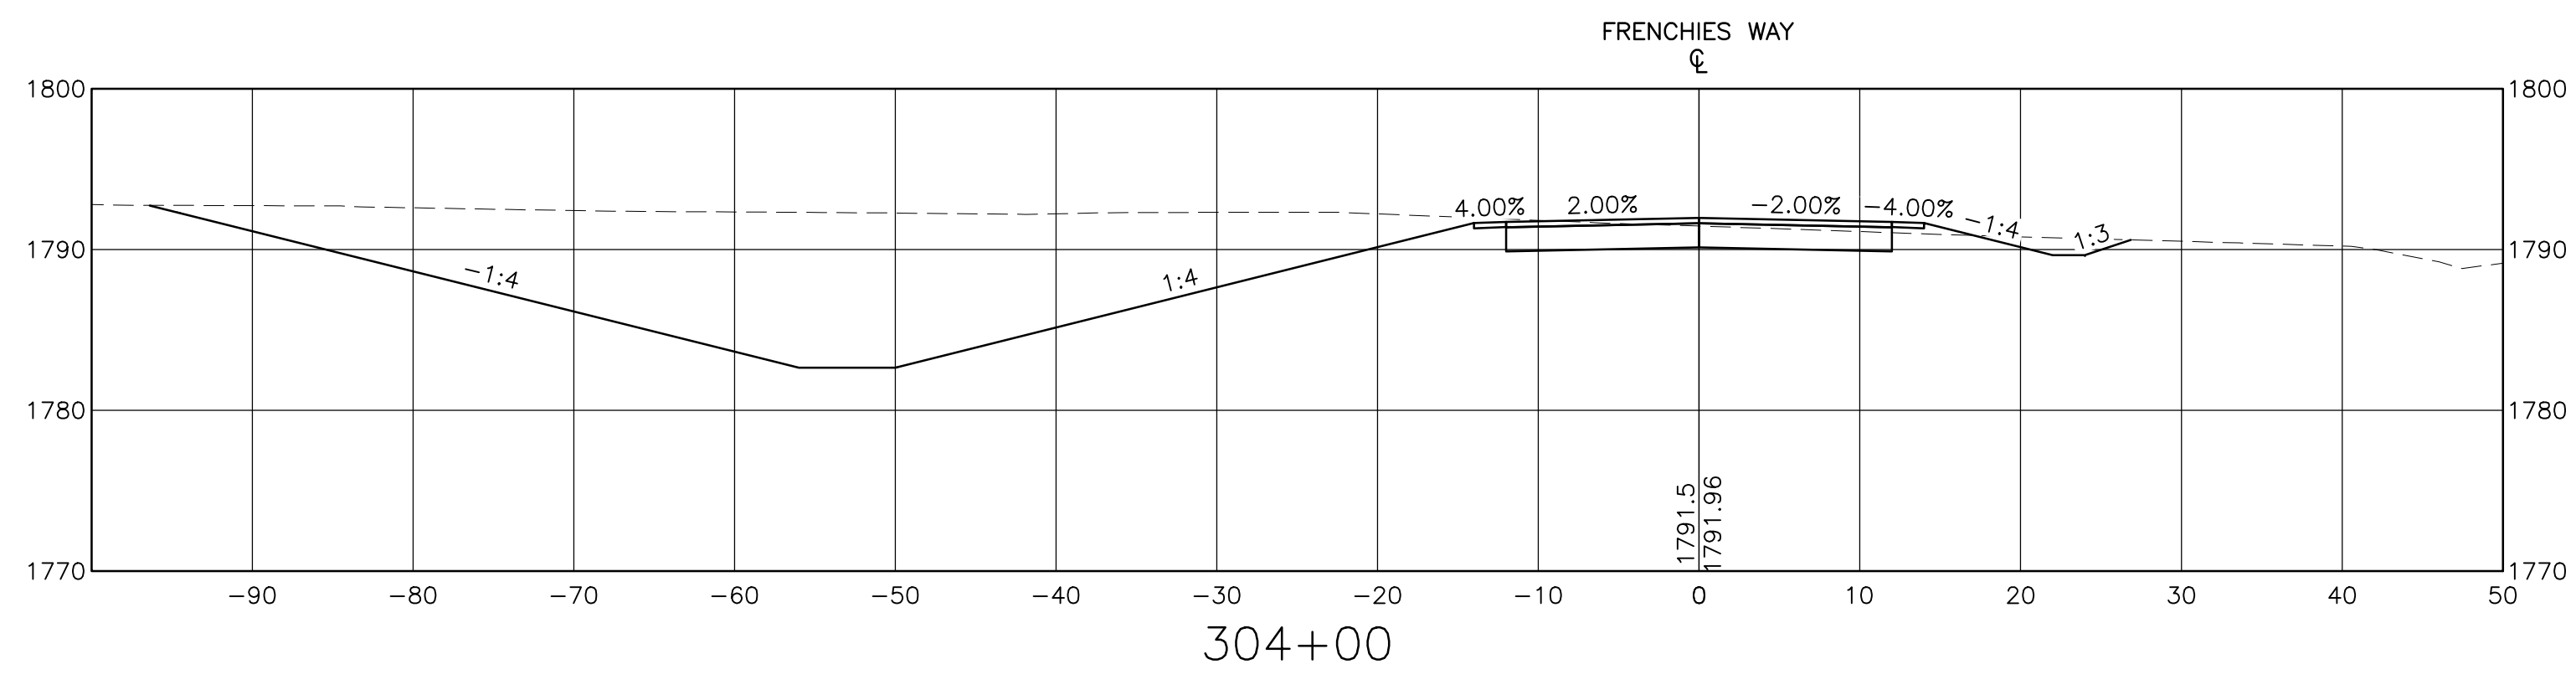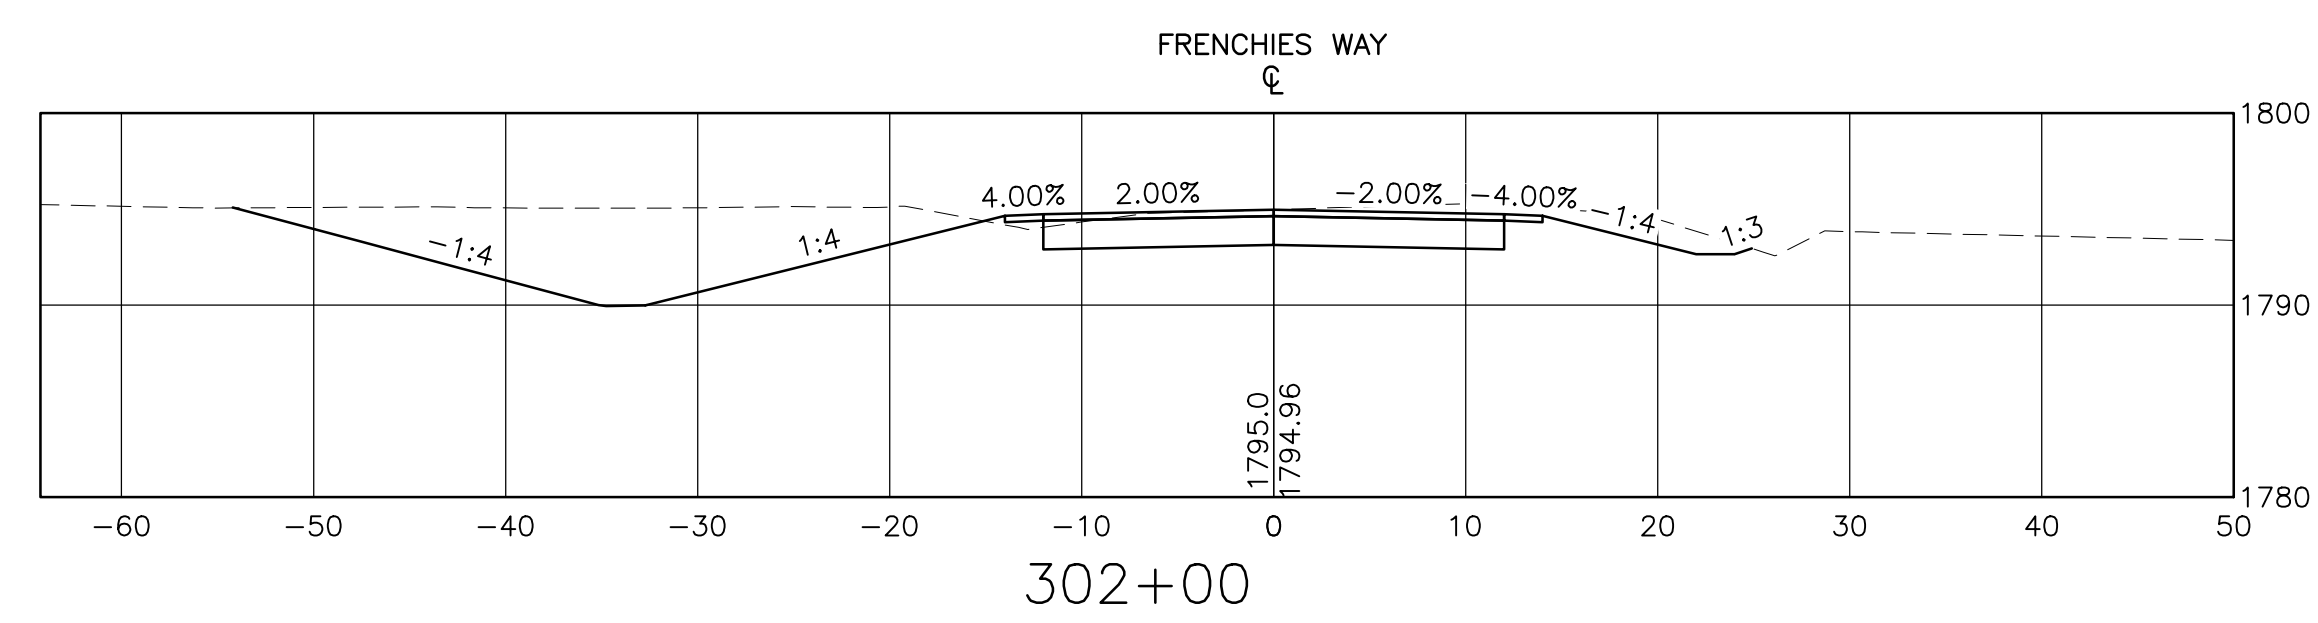

I:\1\123877L1\_Rangeley\_Drawings\BEPCADD\CAD\_Base\_files\CORRIDOR\_LoonLakeRoad.dwg 4/20/2018 11:16 AM

PROFESSIONAL SEAL	
-------------------	--

NO.	DATE	DESCRIPTION	BY	CHK'D
4	04-20-2018	ADDENDUM 3	SMM	
3	03-16-2018	BID DOCUMENTS	SMM	
2	03-06-2018	FINAL REVIEW	SMM	
1	02-12-2018	PRELIMINARY REVIEW	SMM	

STEPHEN A BEAN  
MUNICIPAL AIRFIELD  
AIRPORT ROAD  
RANGELEY, MAINE

REBEKAH  
CARMICHAEL  
207-864-3326






LOON LAKE ROAD  
REALIGNMENT

SHEET TITLE  
CROSS SECTIONS  
SHEET 8

DRAWN BY	DATE
GMC/MAB	MAR 26, 2018
CHECKED BY	D&K PROJECT #
SMM	123877L1
PROJ. ENG.	D&K ARCHIVE #
SMM	

SHEET NUMBER

**R1.14**

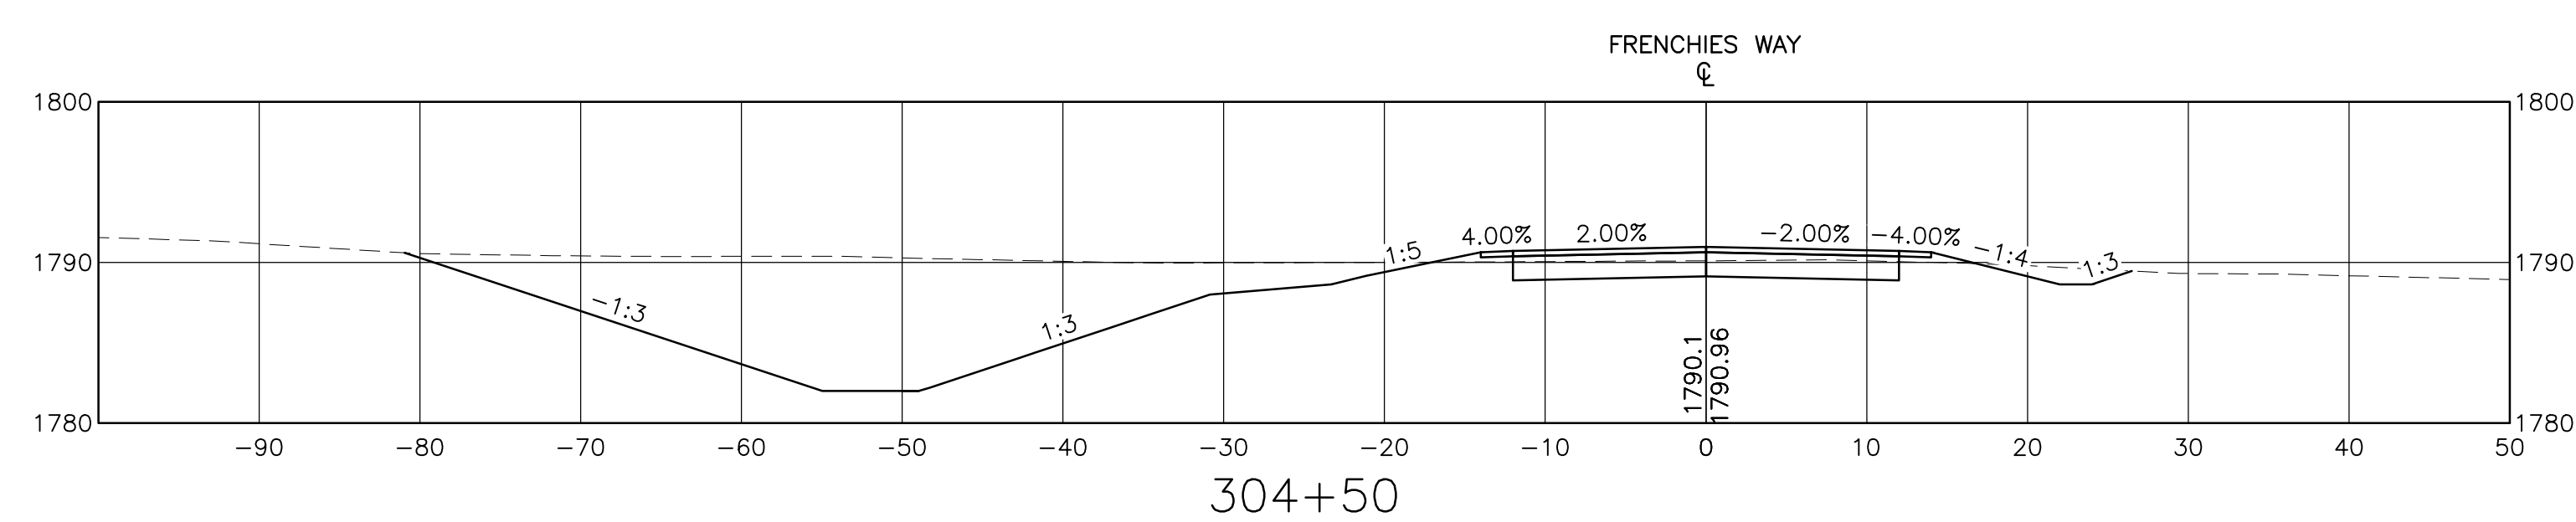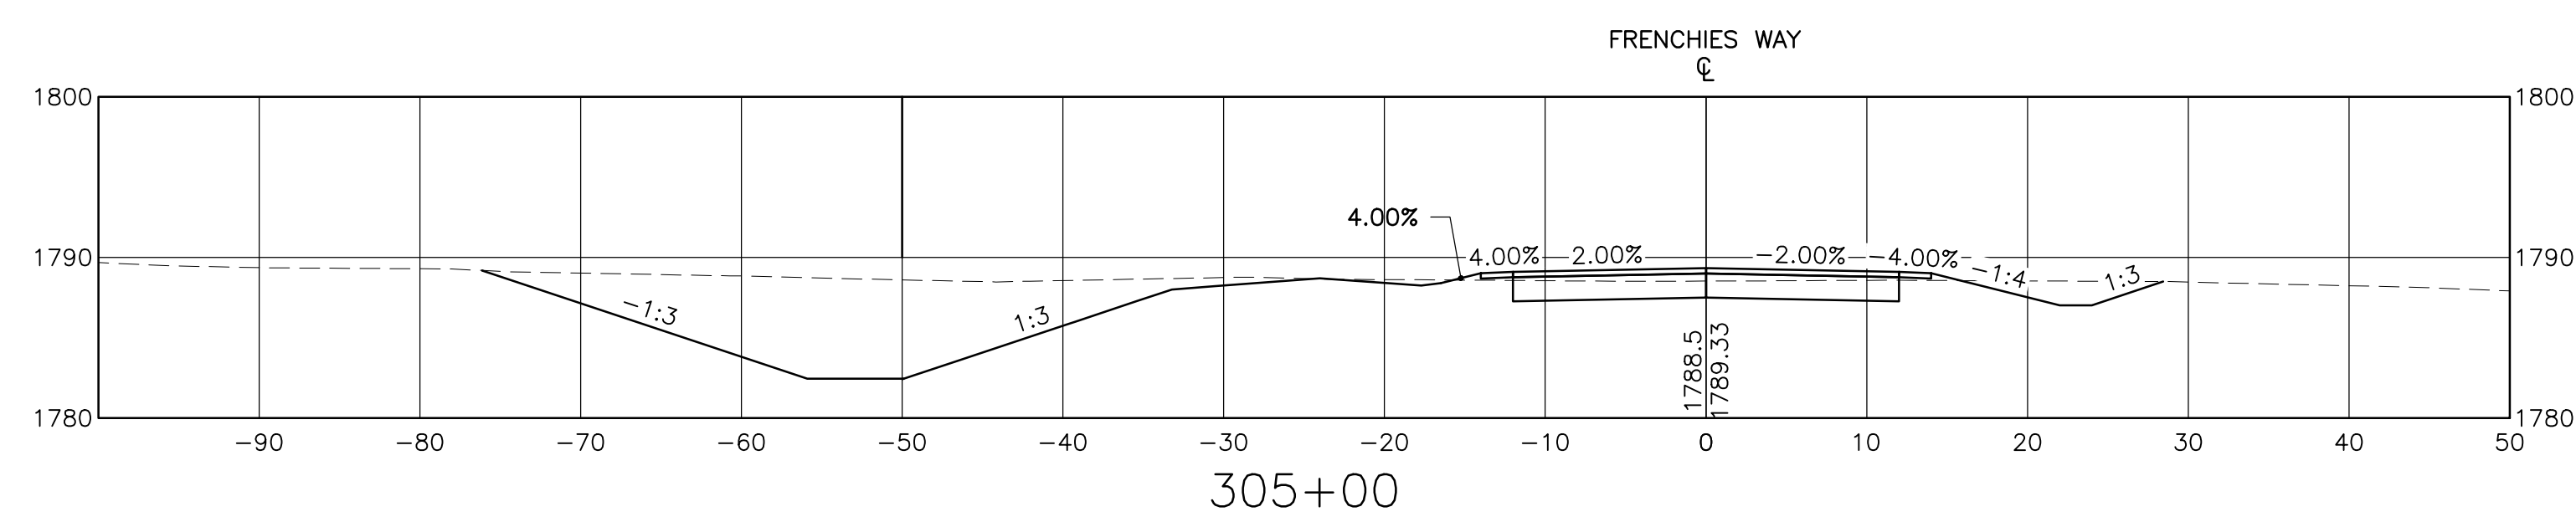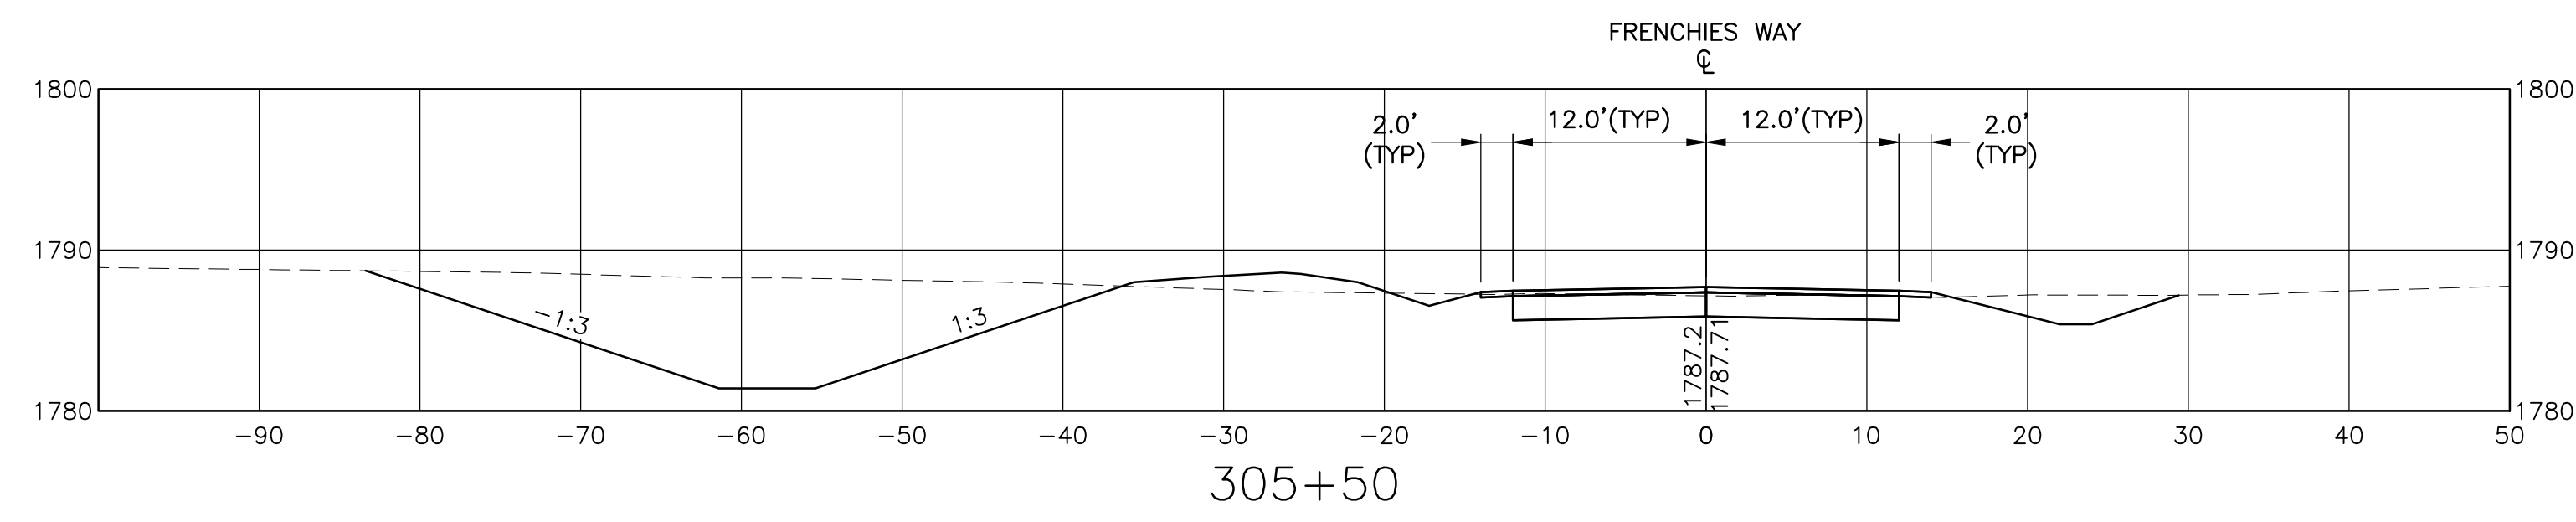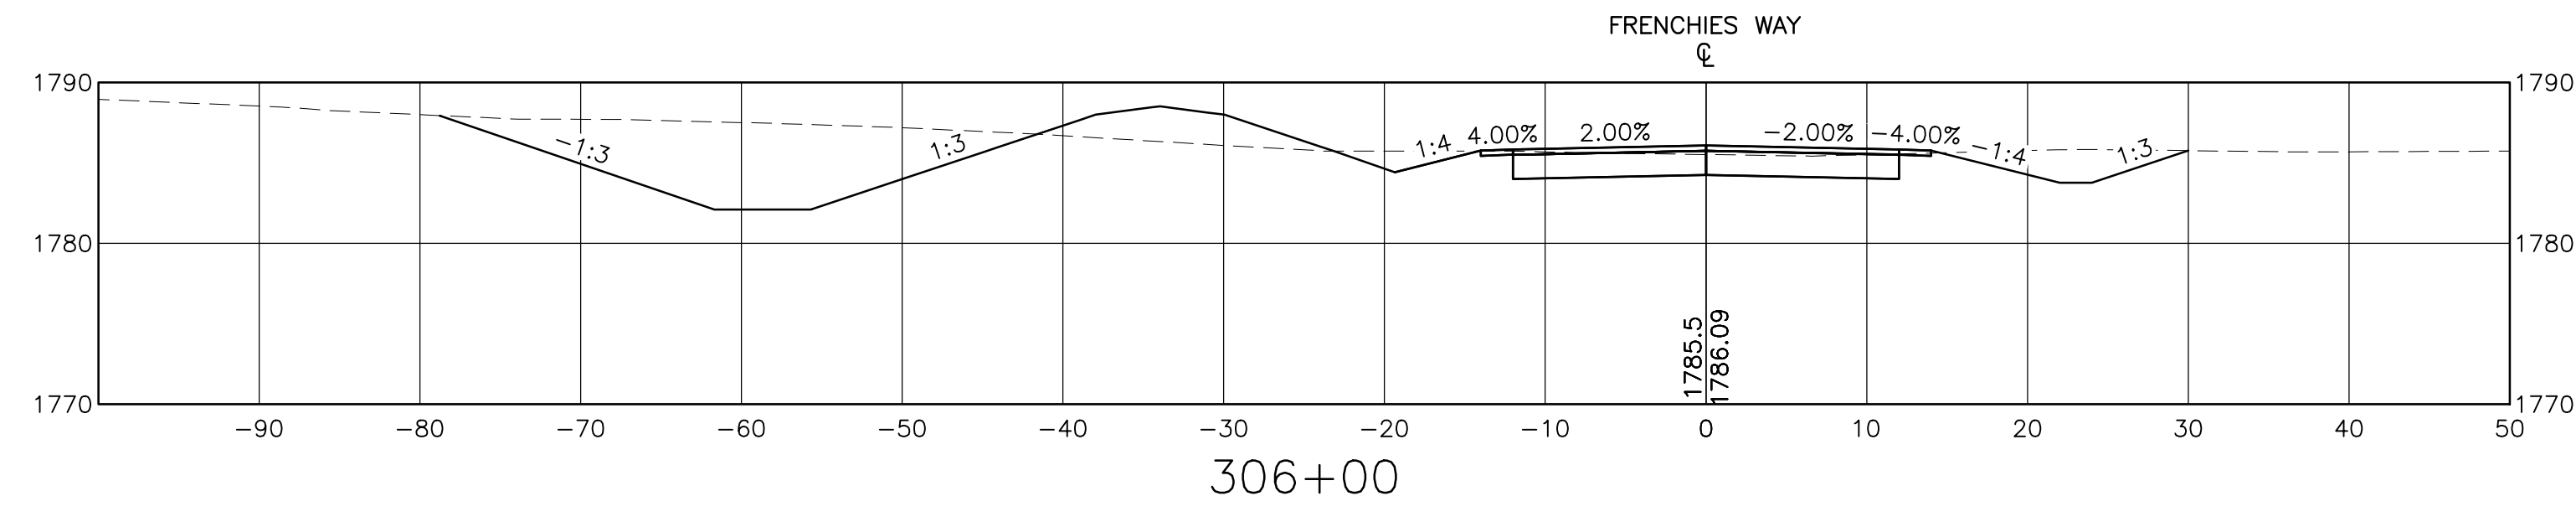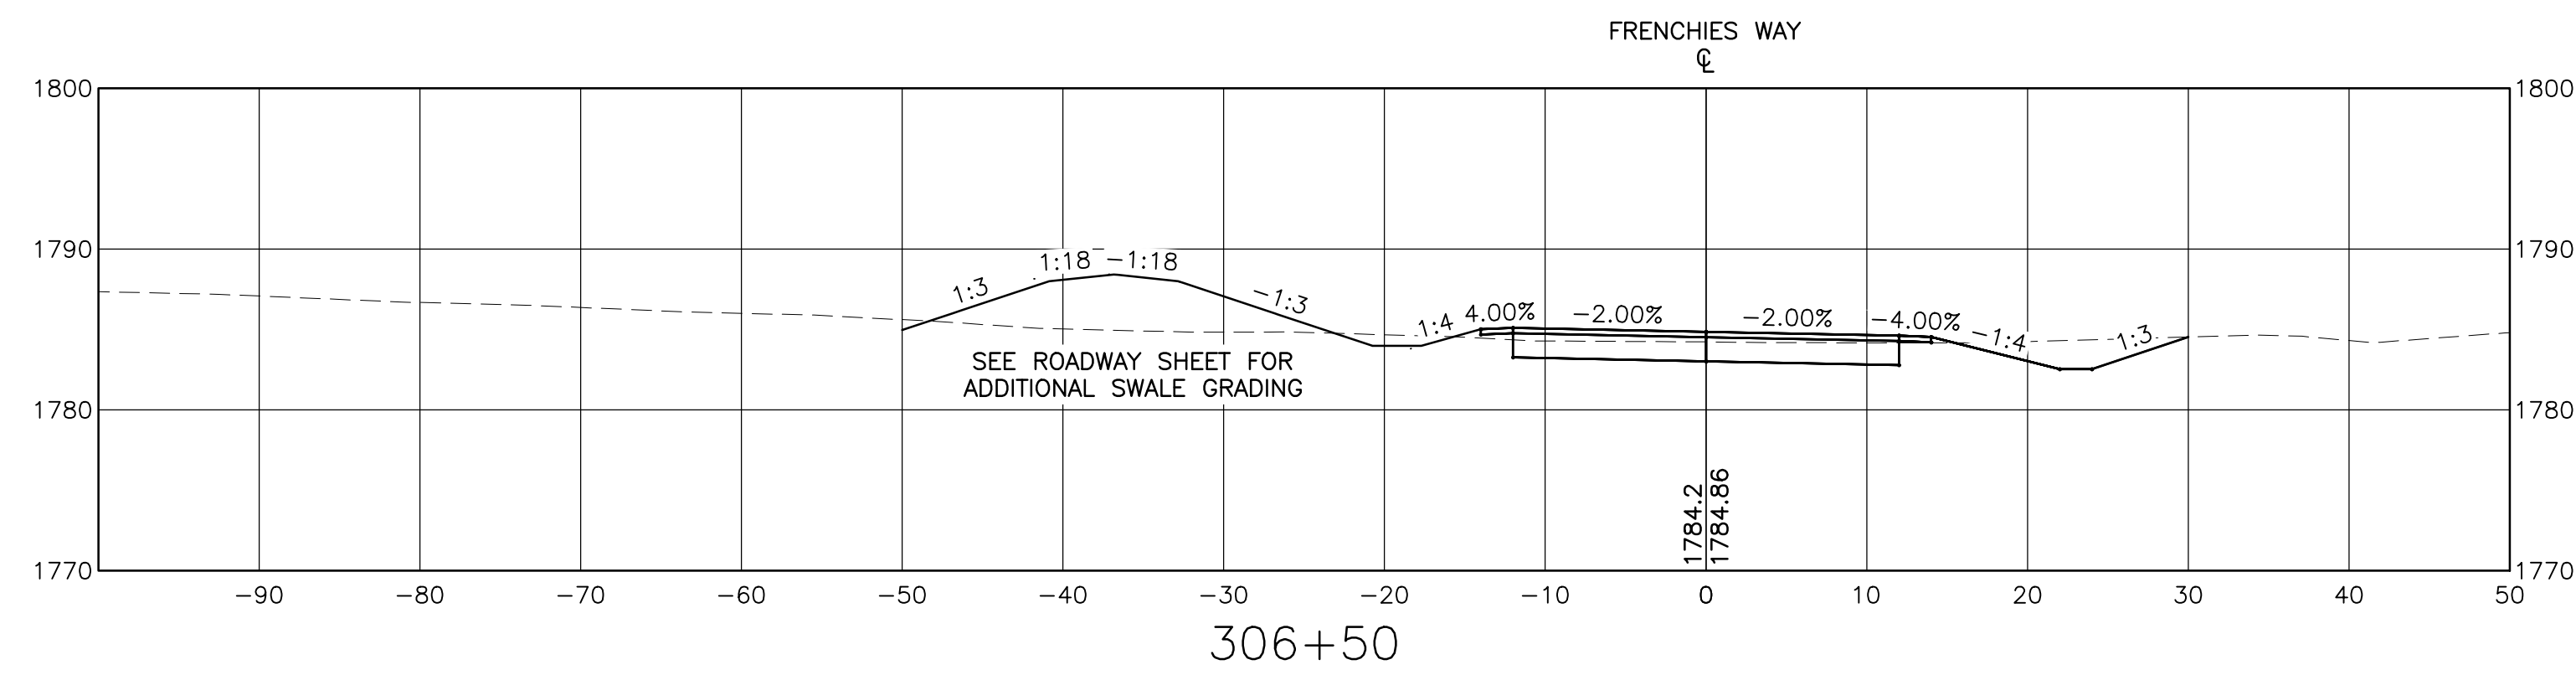

PROFESSIONAL SEAL	
-------------------	--

NO.	DATE	DESCRIPTION	BY	CHK'D
4	04-20-2018	ADDENDUM 3	EFM	SMM
3	03-16-2018	BID DOCUMENTS	EFM	SMM
2	03-06-2018	FINAL REVIEW	EFM	SMM
1	02-12-2018	PRELIMINARY REVIEW	EFM	SMM

STEPHEN A BEAN  
MUNICIPAL AIRFIELD  
AIRPORT ROAD  
RANGELEY, MAINE

REBEKAH  
CARMICHAEL  
207-864-3326

LOON LAKE ROAD  
REALIGNMENT

SHEET TITLE

CROSS SECTIONS  
SHEET 8

DRAWN BY	DATE
GMC/MAB	MAR 26, 2018
CHECKED BY	D&K PROJECT #
SMM	123877L1
PROJ. ENG.	D&K ARCHIVE #
SMM	

SHEET NUMBER

**R1.15**

SHEET 73 OF 75

